

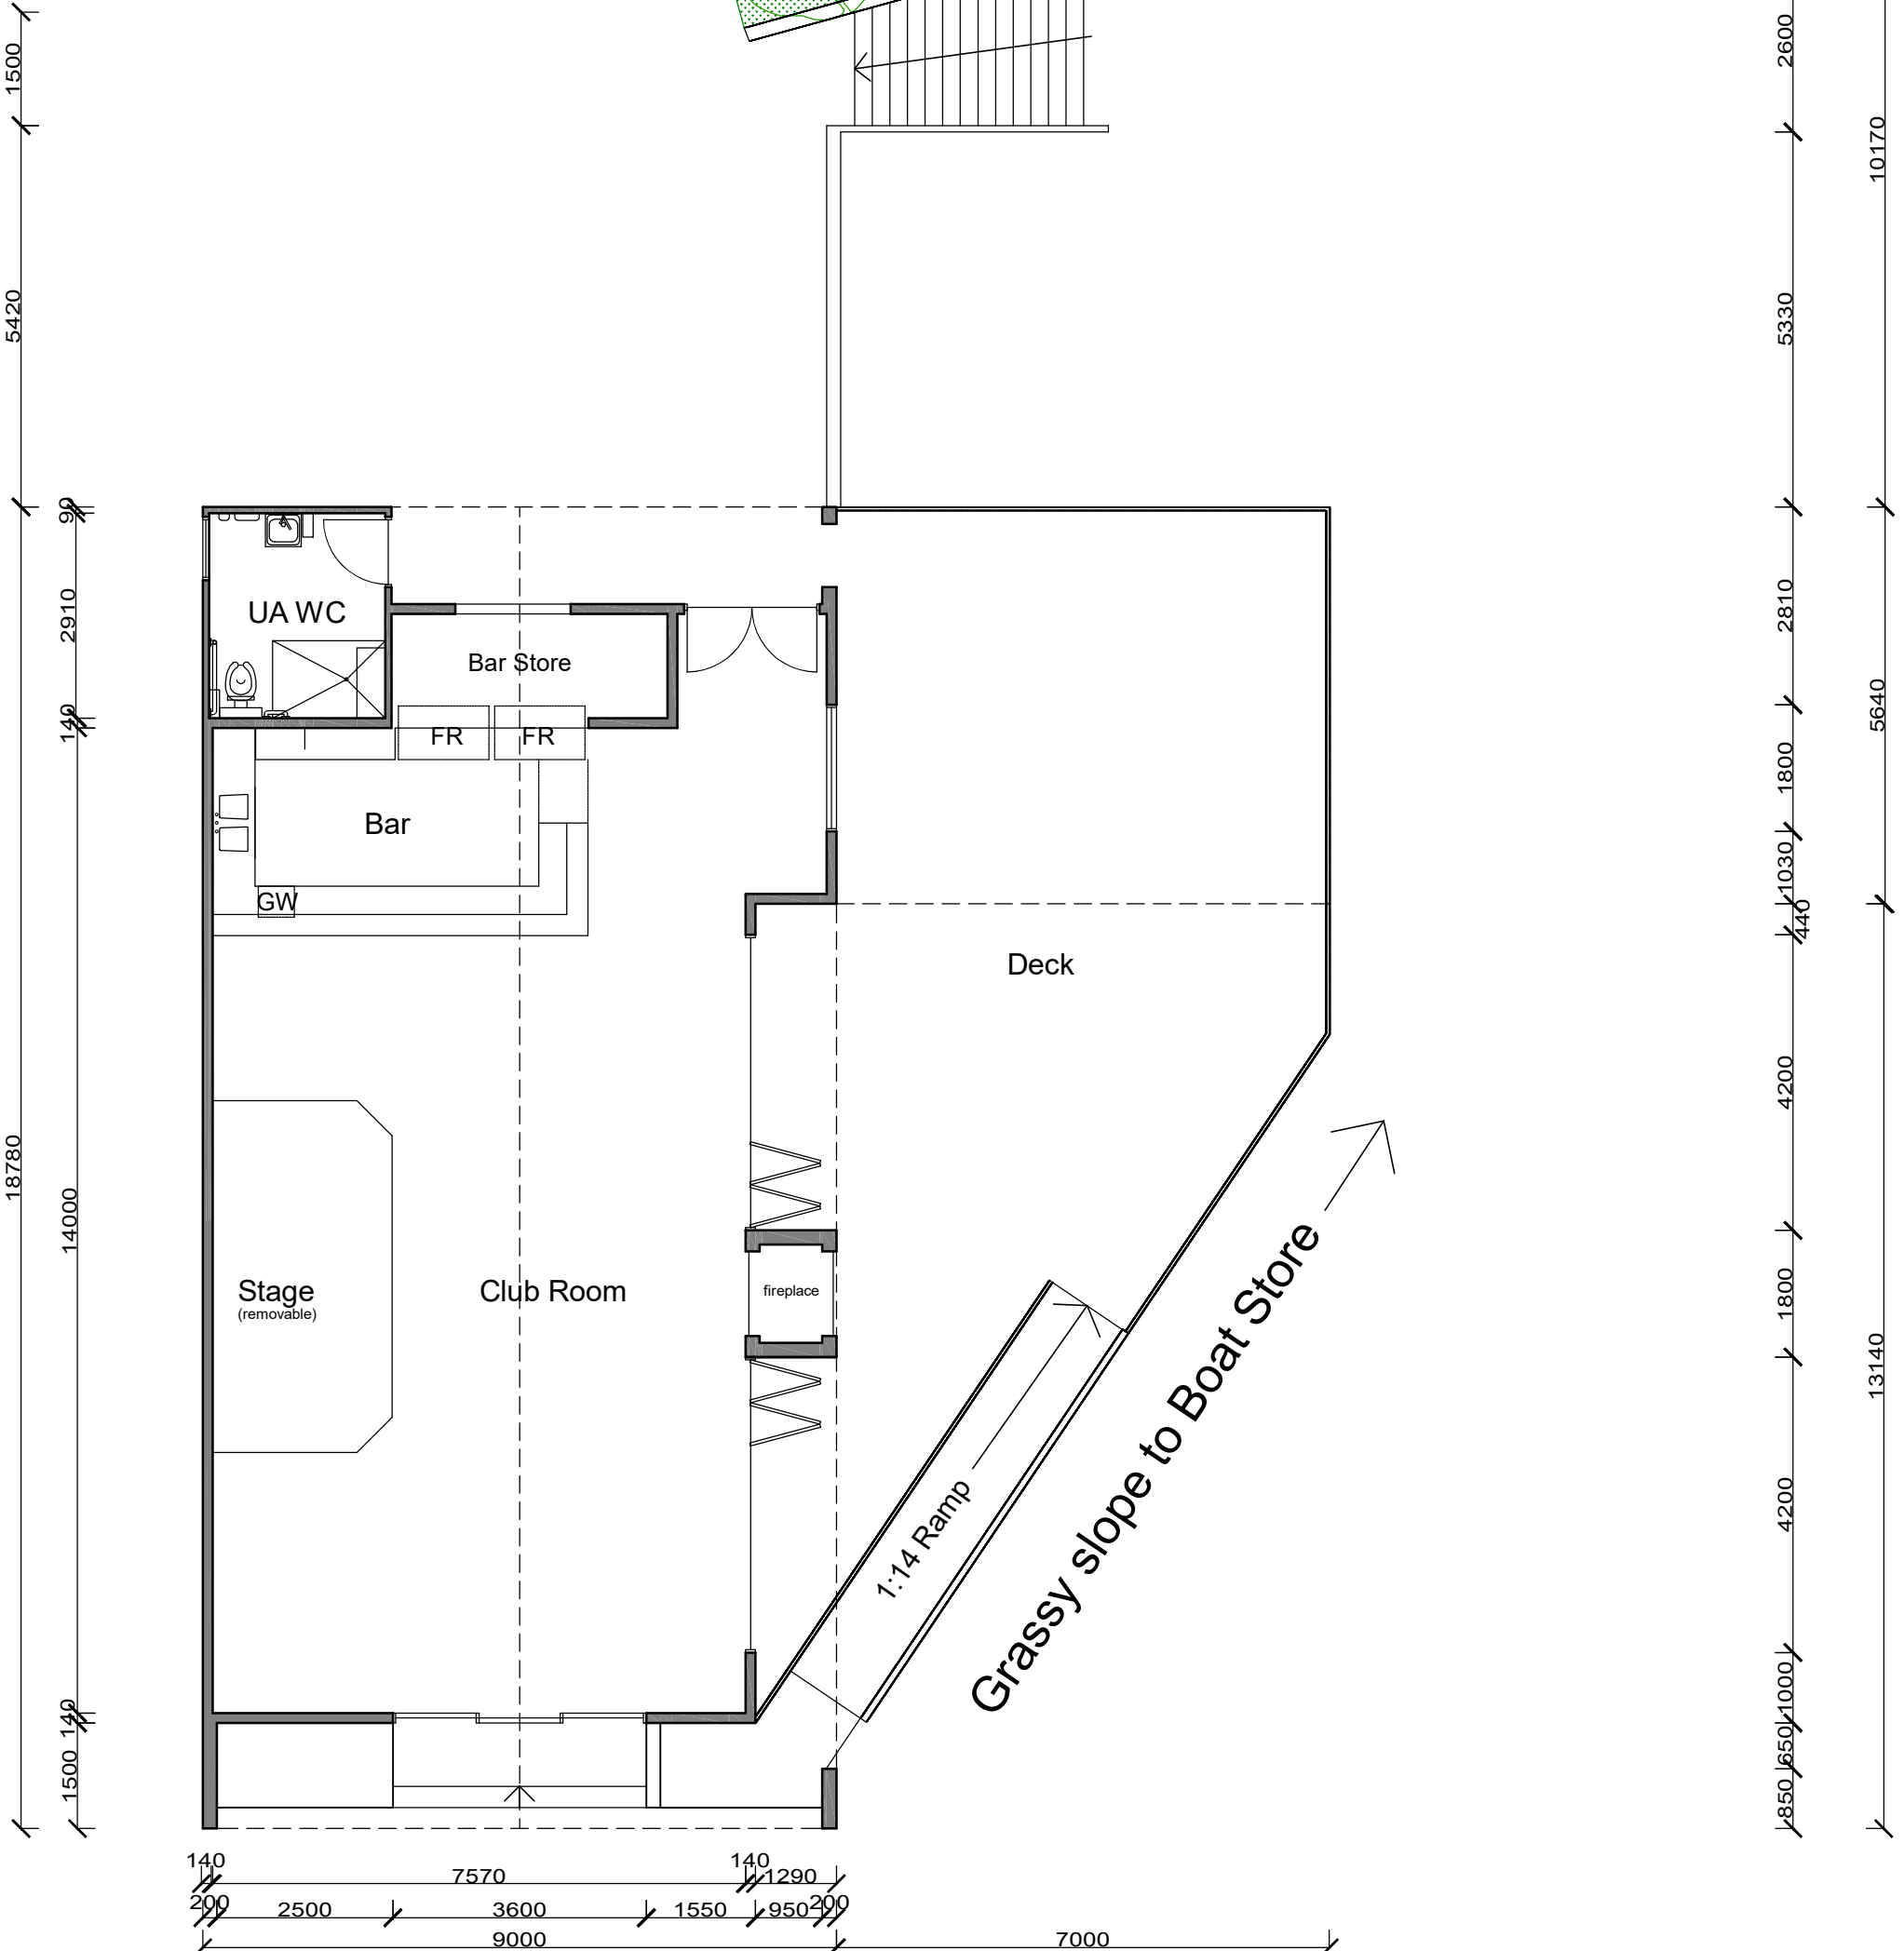


Grassy slope to Beach →

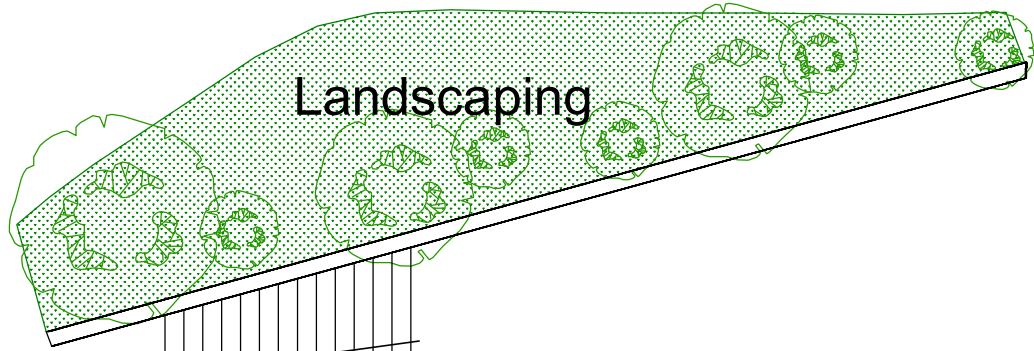

GROUND FLOOR PLAN: STAGE 1

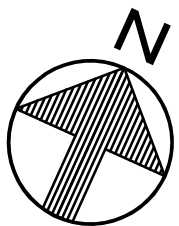

REV	BY	DATE	DESCRIPTION
F	GRR	01/03/2021	STAGING PLANS
E	GRR	27/01/2021	ISSUED FOR DISCUSSION
D	GRR	21/01/2021	ISSUED FOR DISCUSSION
C	GRR	28/11/2020	ISSUED FOR DISCUSSION
B	GRR	21/10/2020	ISSUED FOR DISCUSSION
A	GRR	20/10/2020	ISSUED FOR DISCUSSION


CKD APP

GILLIAN RICHARDS
PO Box 183, Dover 7117


Ph: 0488 775 992
Email: vanishpointdesign@gmail.com
Acc. No. CC6421

Port Esperance Sailing Club
71 Station Road
Dover, TAS 7117
Sketch Plans

SCALE	CONTRACTOR TO CHECK ALL DIMENSIONS PRIOR TO COMMENCEMENT DIMENSIONS OVERRULE SCALE
1:100	
DRAWING No	REV
A-06	REV F
SHEET	SHEET No

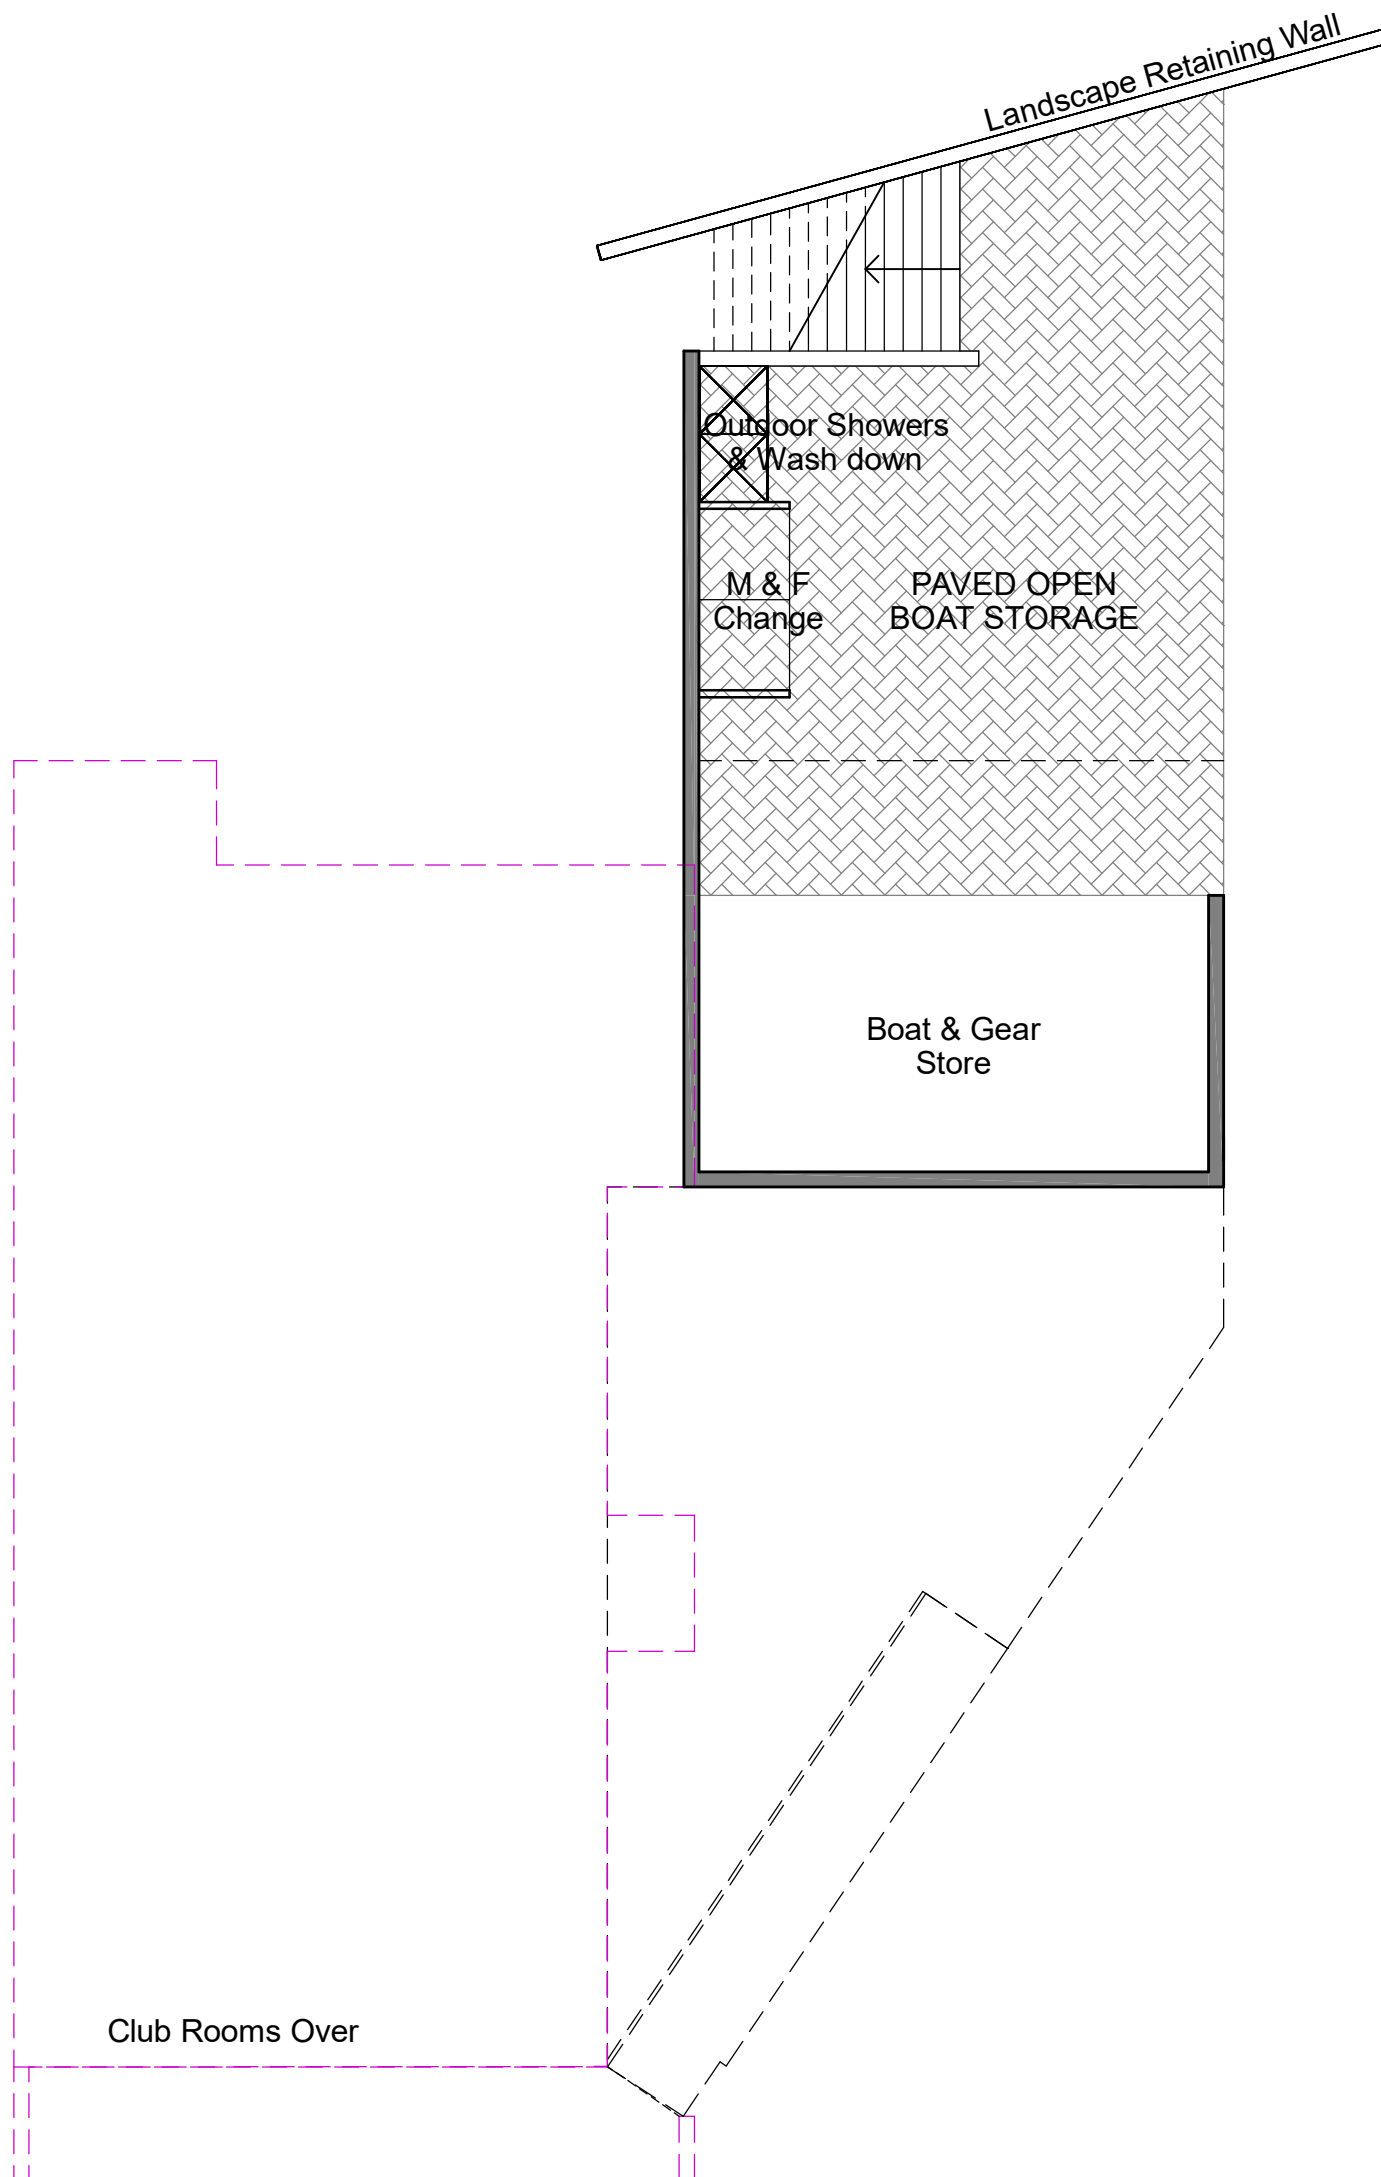

BASEMENT FLOOR PLAN: STAGE 1

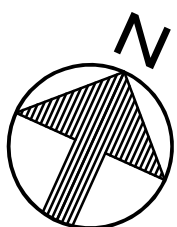

REV	BY	DATE	DESCRIPTION
-	-	-	-
F	GRR	01/03/2021	STAGING PLANS
E	GRR	27/01/2021	ISSUED FOR DISCUSSION
D	GRR	21/01/2021	ISSUED FOR DISCUSSION
C	GRR	28/11/2020	ISSUED FOR DISCUSSION
B	GRR	21/10/2020	ISSUED FOR DISCUSSION
A	GRR	20/10/2020	ISSUED FOR DISCUSSION


CKD APP

GILLIAN RICHARDS
PO Box 183, Dover 7117

Ph: 0488 775 992
Email: vanishpointdesign@gmail.com
Acc. No. CC6421

Port Esperance Sailing Club
71 Station Road
Dover, TAS 7117
Sketch Plans


SCALE	CONTRACTOR TO CHECK ALL DIMENSIONS PRIOR TO COMMENCEMENT DIMENSIONS OVERRULE SCALE
1:100	
DRAWING No	REV
A-07	REV F
SHEET	SHEET No

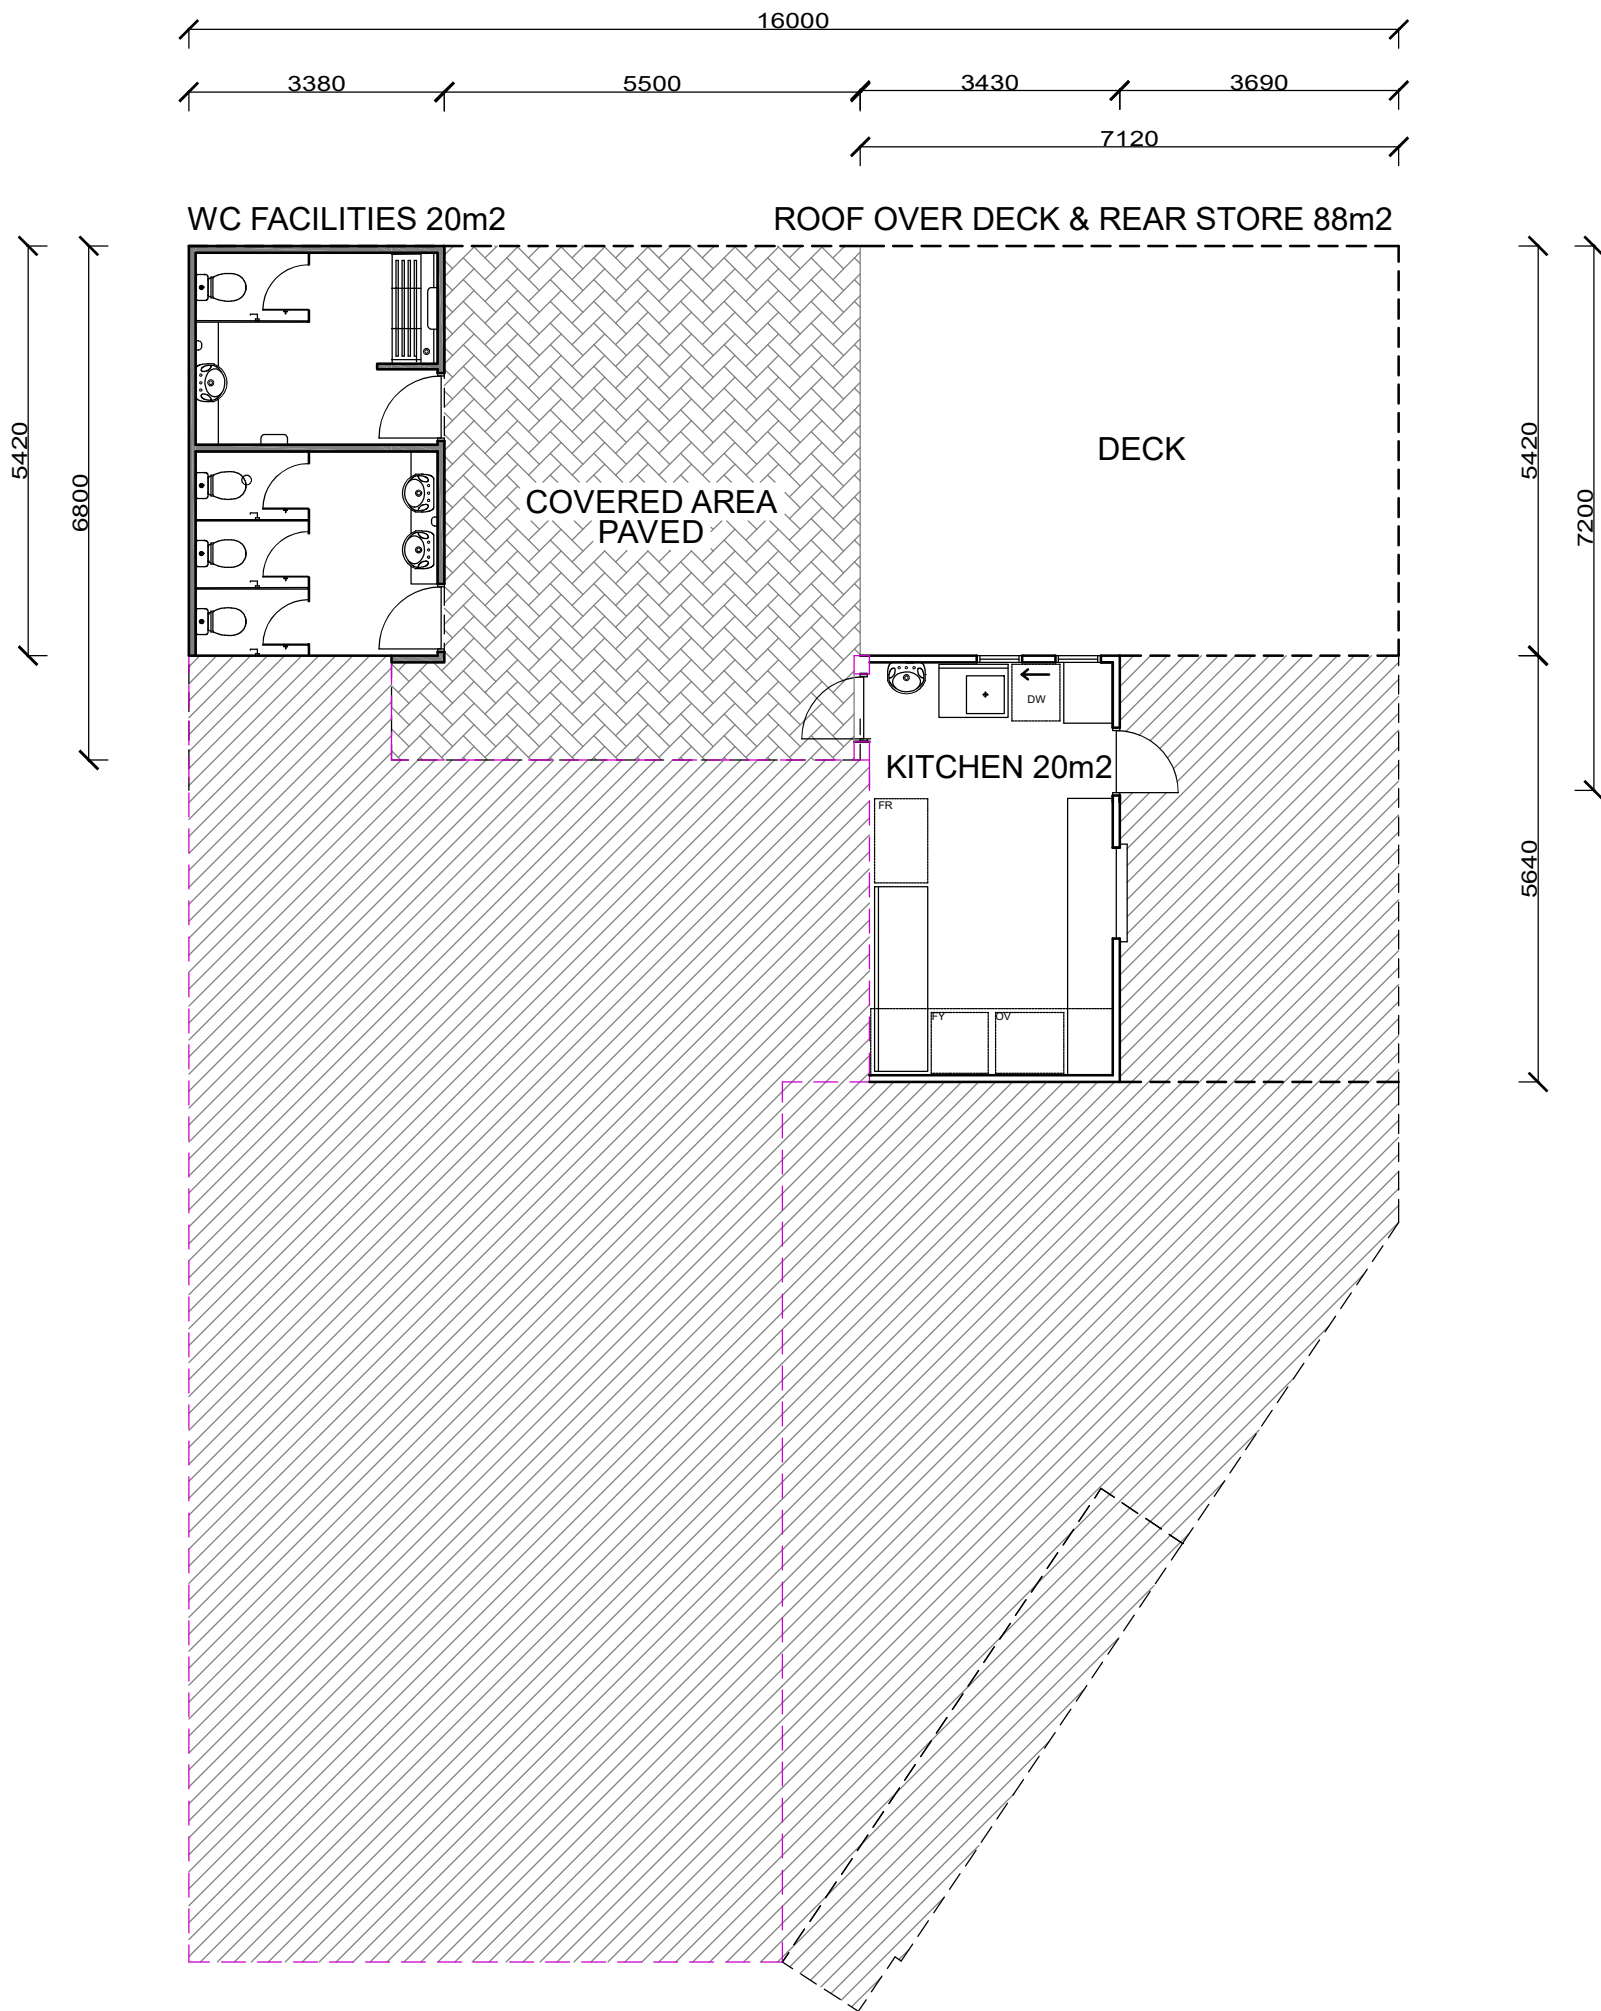

GROUND FLOOR PLAN: STAGE 2

REV	BY	DATE	DESCRIPTION	CKD	APP
F	GRR	01/03/2021	STAGING PLANS		
E	GRR	27/01/2021	ISSUED FOR DISCUSSION		
D	GRR	21/01/2021	ISSUED FOR DISCUSSION		
C	GRR	28/11/2020	ISSUED FOR DISCUSSION		
B	GRR	21/10/2020	ISSUED FOR DISCUSSION		
A	GRR	20/10/2020	ISSUED FOR DISCUSSION		

GILLIAN RICHARDS PO Box 183, Dover 7117		Ph: 0488 775 992 Email: vanishpointdesign@gmail.com Acc. No. CC6421	
Port Esperance Sailing Club 71 Station Road Dover, TAS 7117 Sketch Plans		SCALE 1:100	CONTRACTOR TO CHECK ALL DIMENSIONS PRIOR TO COMMENCEMENT DIMENSIONS OVERRULE SCALE
		DRAWING No A-08	REV REV F
		SHEET	SHEET No

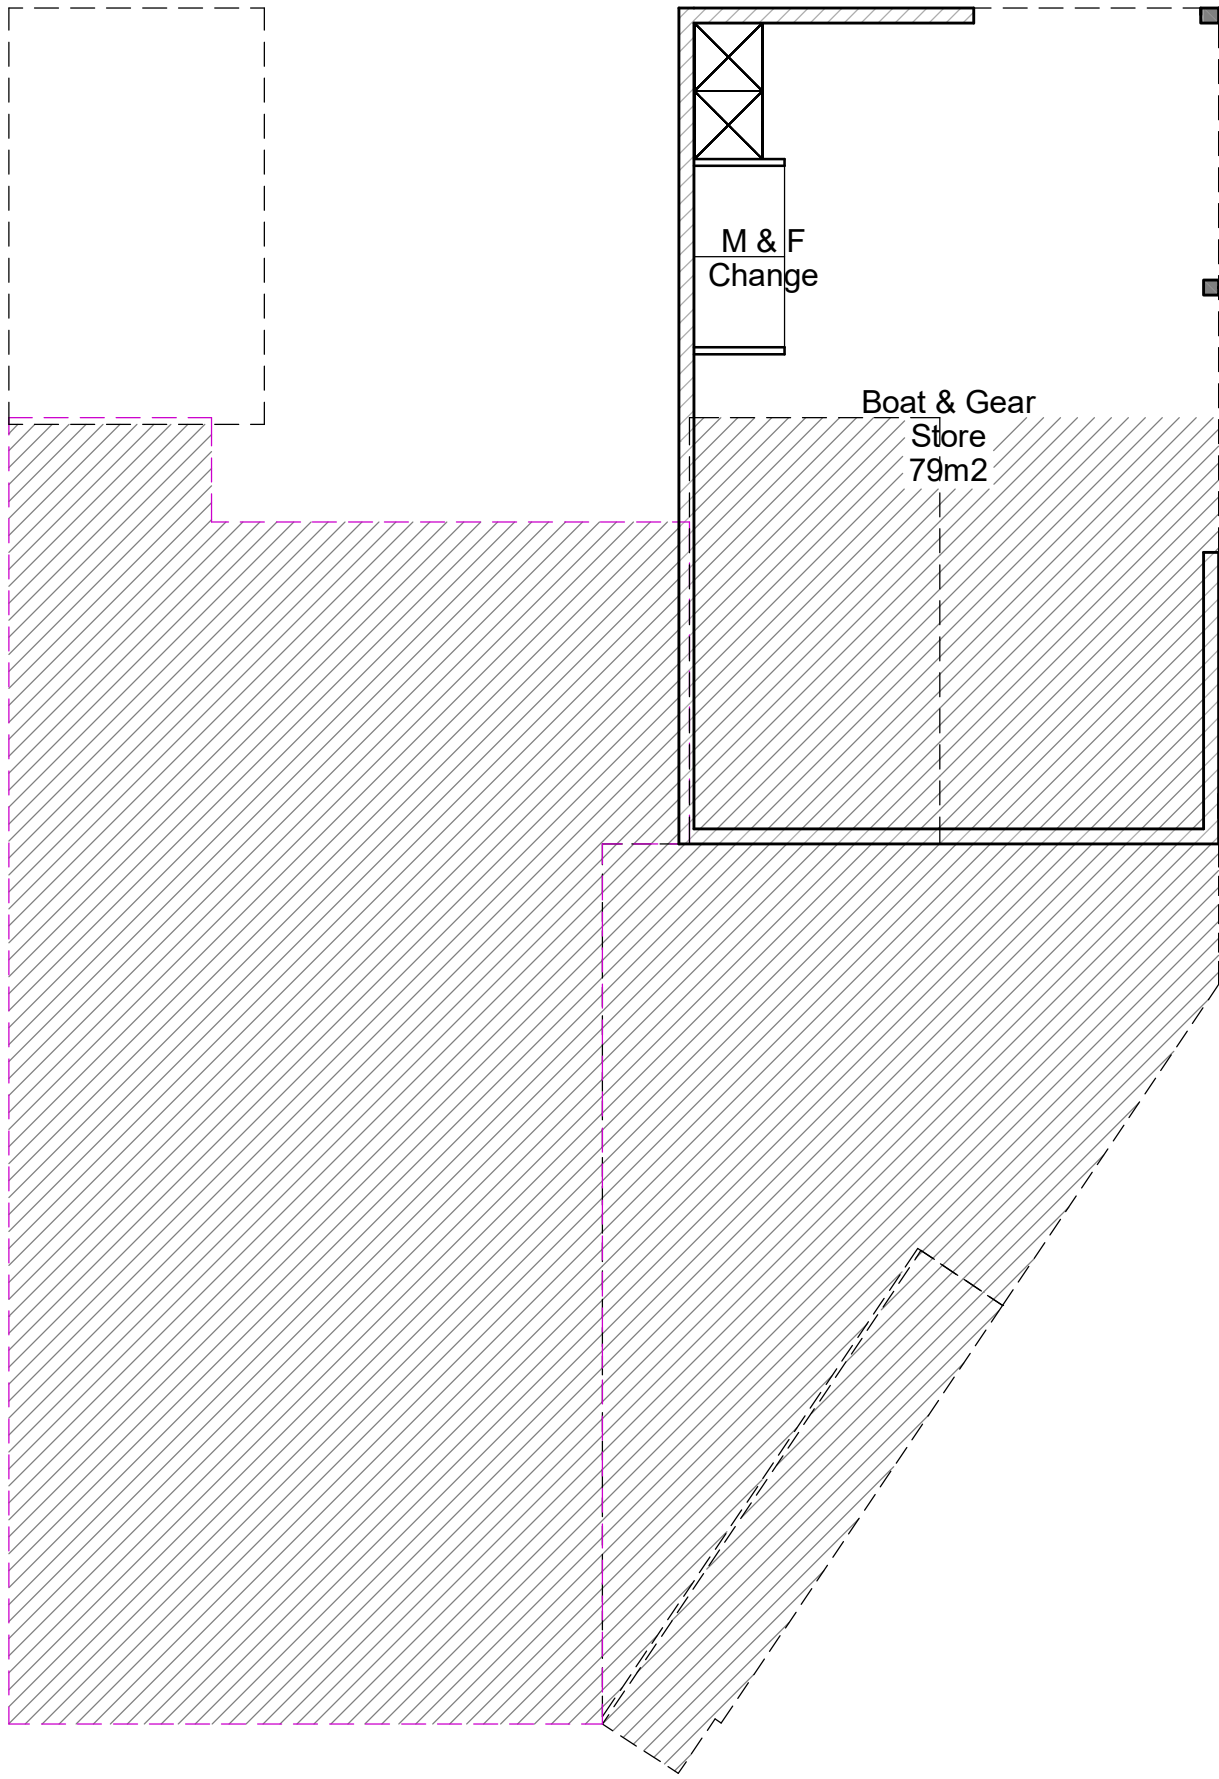

BASEMENT FLOOR PLAN: STAGE 2

REV	BY	DATE	DESCRIPTION	CKD	APP
-	-	-	-	-	-
F	GRR	01/03/2021	STAGING PLANS		
E	GRR	27/01/2021	ISSUED FOR DISCUSSION		
D	GRR	21/01/2021	ISSUED FOR DISCUSSION		
C	GRR	28/11/2020	ISSUED FOR DISCUSSION		
B	GRR	21/10/2020	ISSUED FOR DISCUSSION		
A	GRR	20/10/2020	ISSUED FOR DISCUSSION		

GILLIAN RICHARDS
 PO Box 183, Dover 7117

Port Esperance Sailing Club
 71 Station Road
 Dover, TAS 7117
 Sketch Plans

Ph: 0488 775 992
 Email: vanishpointdesign@gmail.com
 Acc. No. CC6421

SCALE: 1:100
 DRAWING No: A-09
 SHEET: SHEET No

CONTRACTOR TO CHECK ALL DIMENSIONS PRIOR TO COMMENCEMENT DIMENSIONS OVERRULE SCALE
 REV: REV F